
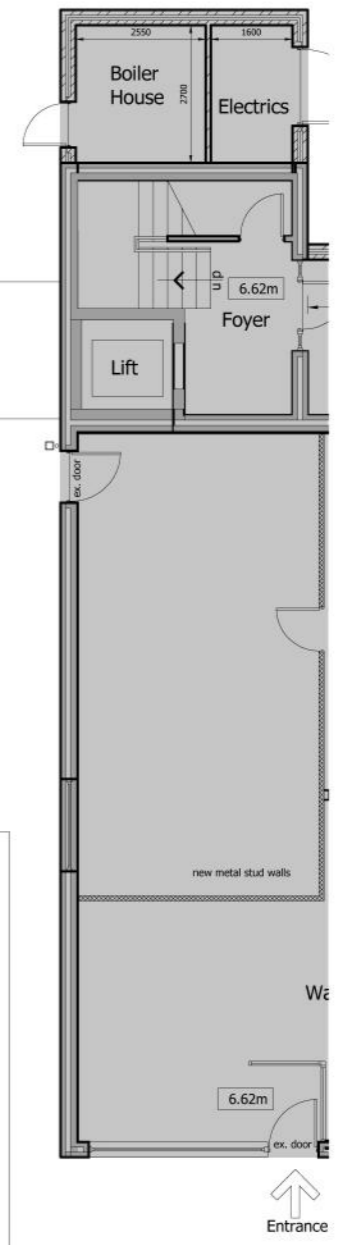


Proposed Extension to Kingsbridge Private Hospital at Lisburn Road, Belfast

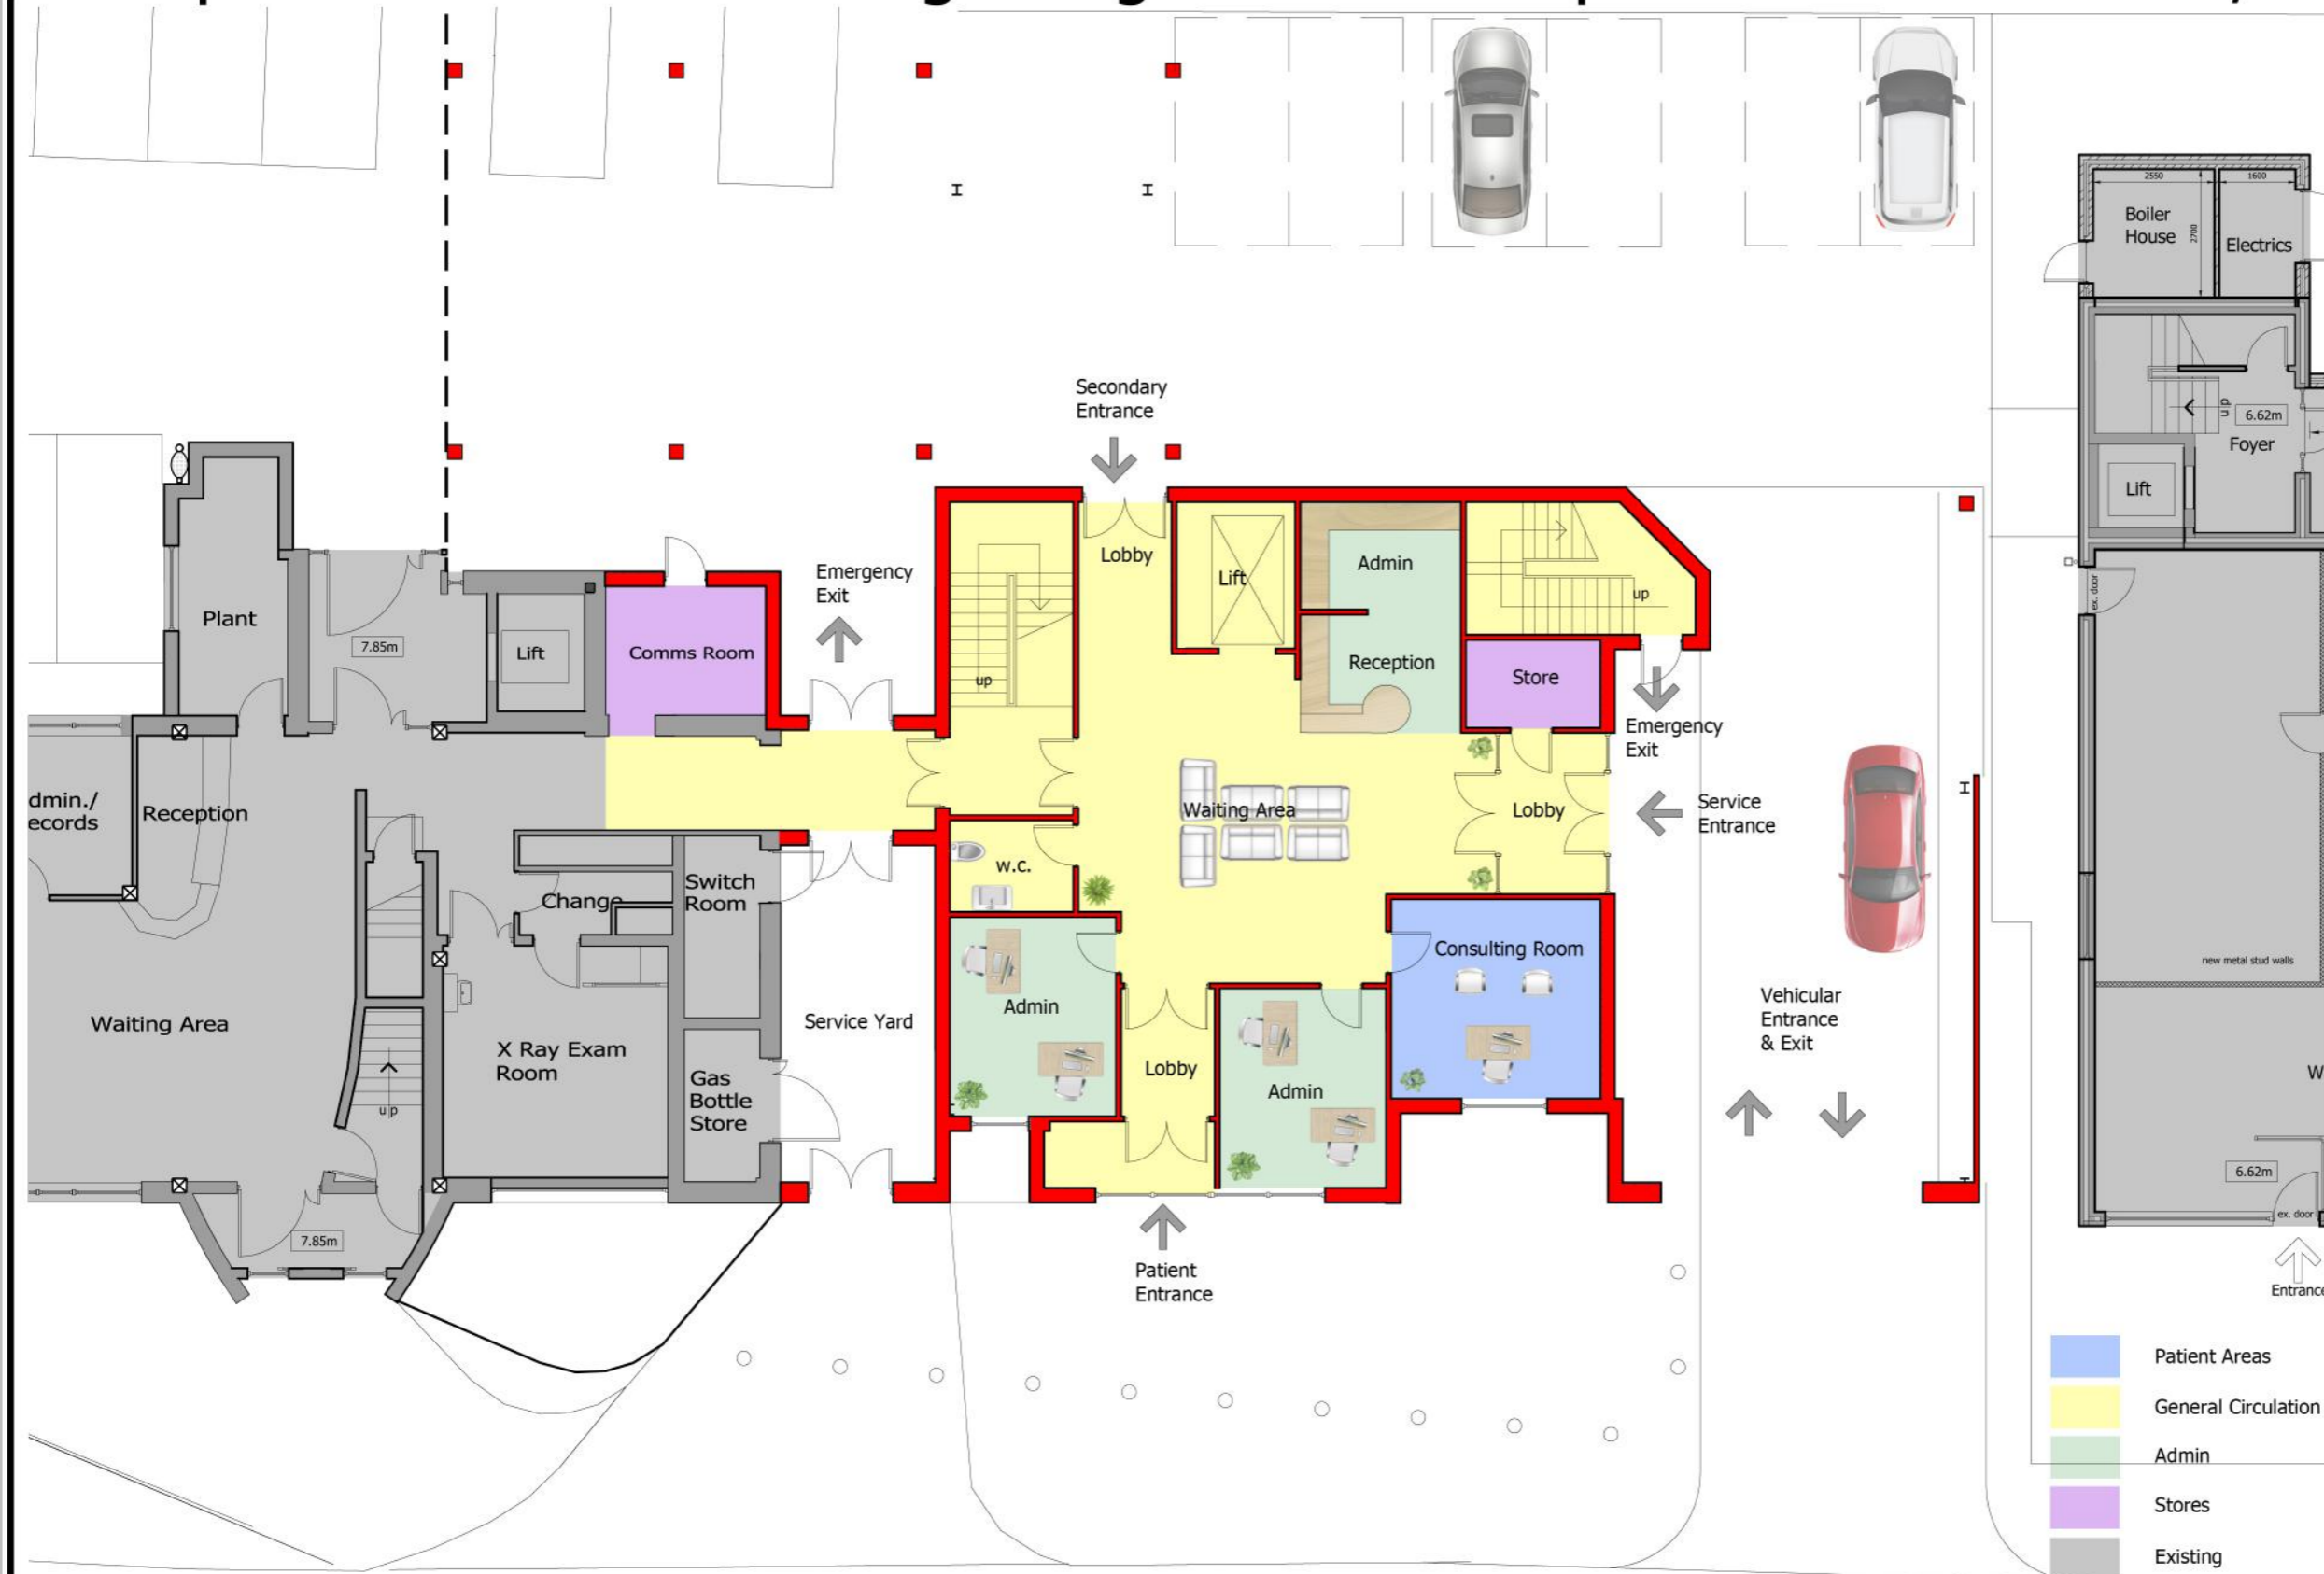

General Notes

No.	Revision/Issue	Date
a	Revised patient entrance	24 11 20

Firm Name and Address
GORDON McKNIGHT PARTNERSHIP
 31 SHORE ROAD, HOLYWOOD,
 COUNTY DOWN, BT18 9HX
 Tel 028 9042 6888 Fax 028 9042 7047

Project Name and Address
**3fivetwo Healthcare,
 Private Hospital,
 Lisburn Rd., Belfast**

Proposed Ground Floor Plan	Sheet
Date: October 2020	KPH/20
Scale: 1 : 100	09-21a

Proposed Part Ground Floor Plan