


Proposed Extension to Kingsbridge Private Hospital at Lisburn Road, Belfast

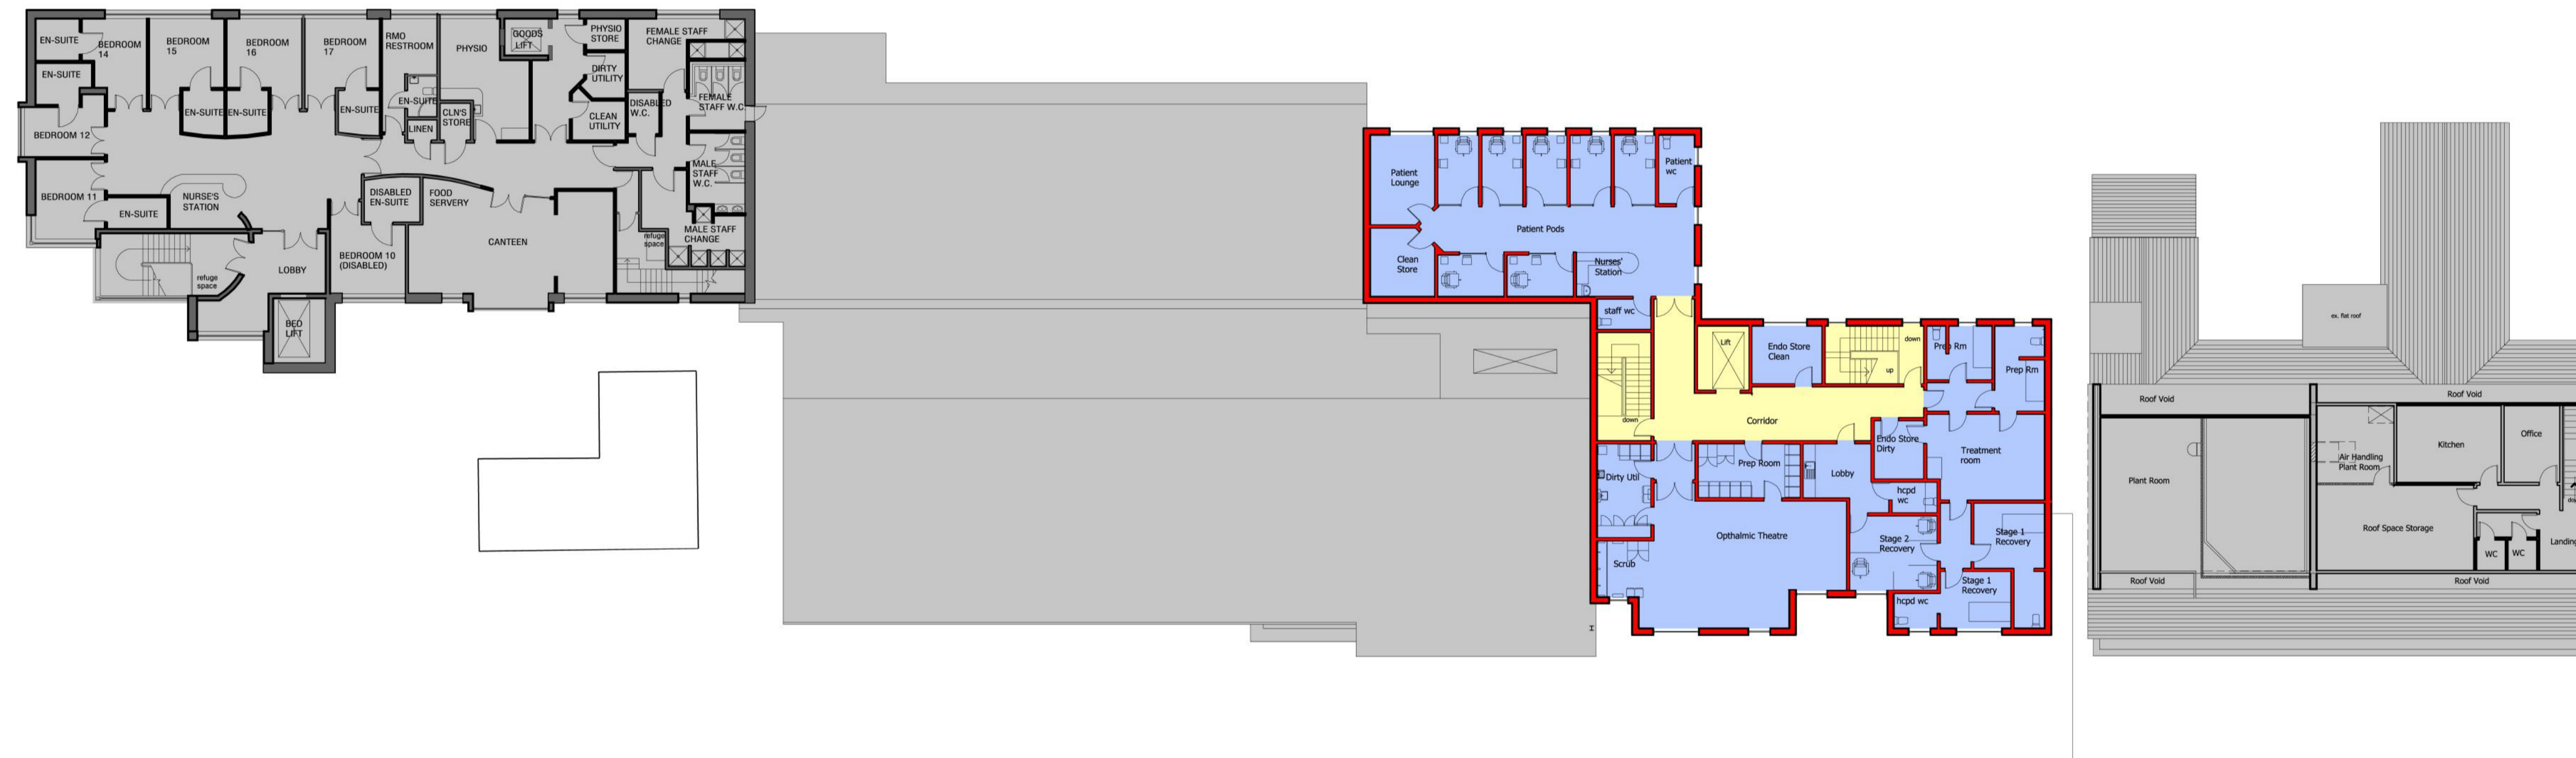

Proposed Second Floor Plan

- Patient Areas
- General Circulation
- Existing

Firm Name and Address
GORDON McKNIGHT PARTNERSHIP
 31 SHORE ROAD, HOLYWOOD,
 COUNTY DOWN, BT18 9HX
 Tel 028 9042 6888 Fax 028 9042 7047

Project Name and Address
3fivetwo Healthcare,
Kingsbridge Private
Hospital,
Lisburn Rd., Belfast

<small>Project</small> Prop. Second Floor	<small>Sheet</small> KPH/20
<small>Date</small> October 2020	09-13
<small>Scale</small> 1 : 200	